


NOTES:
 1) REFER TO SEPARATE SCHEMATICS FOR SHADED AREAS

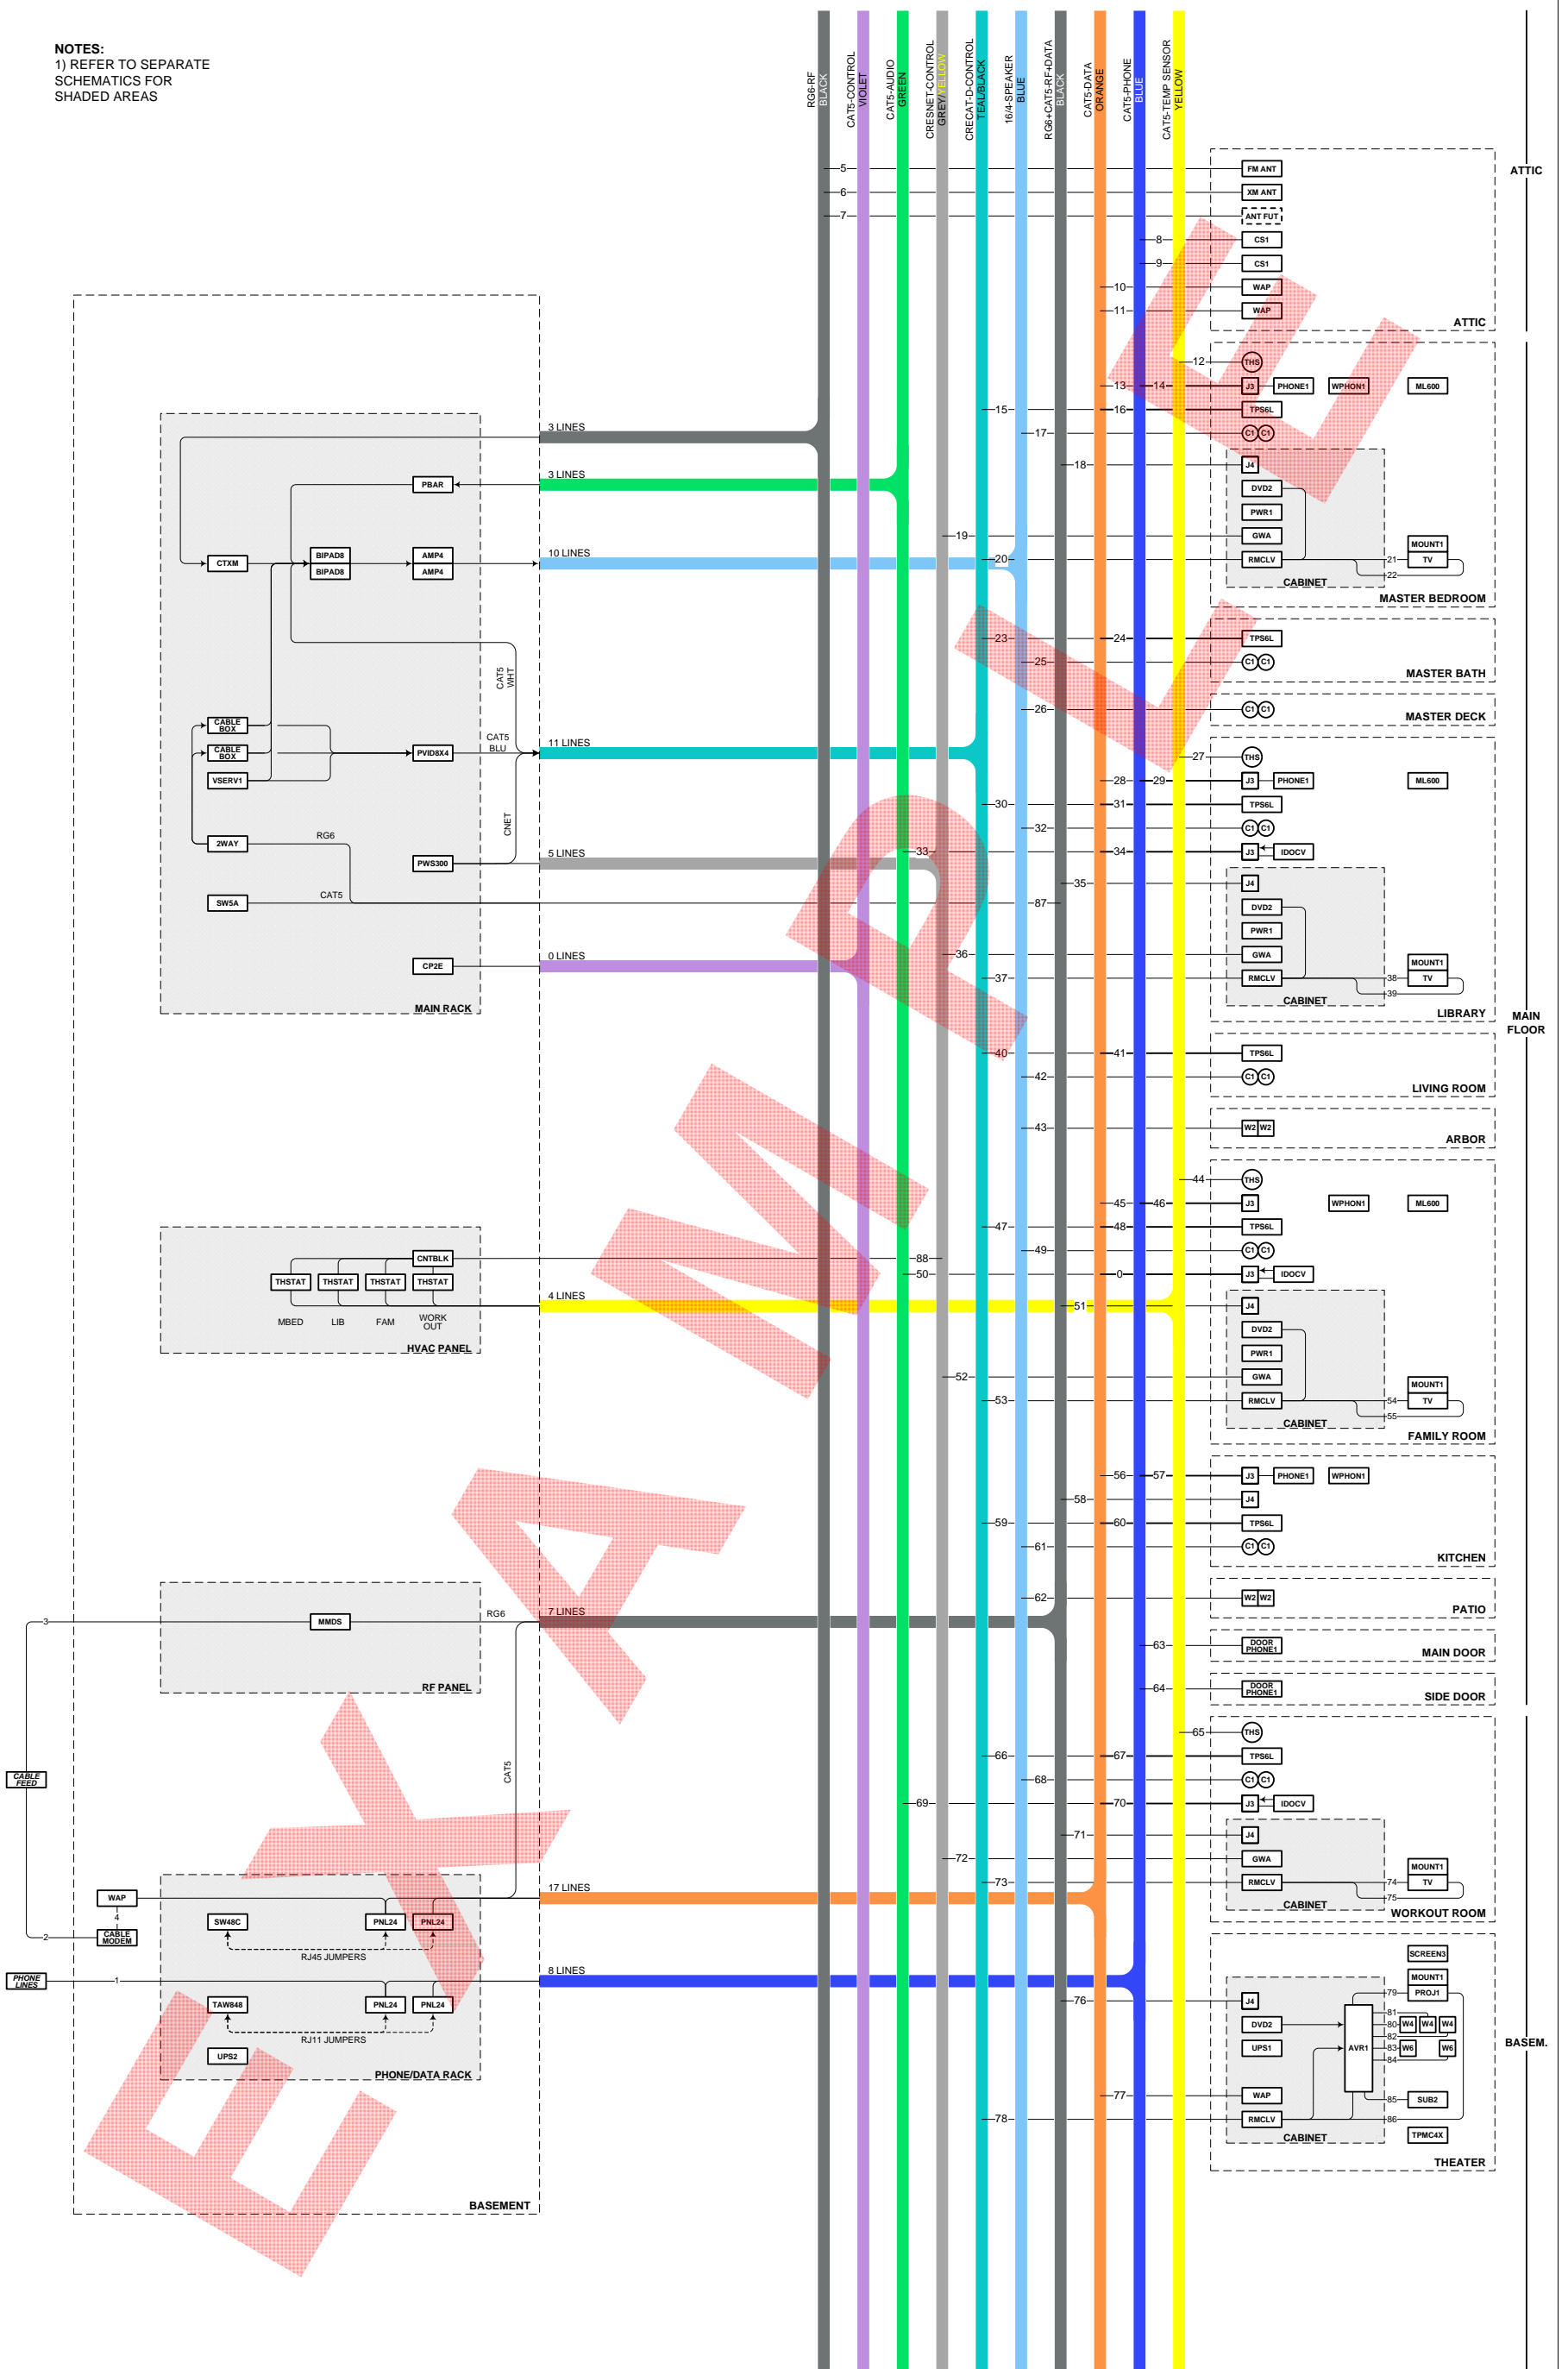

TITLE	REV.	REVISION DESCRIPTION	DATE	BY	REVISED	SCALE	PAGE
JONES RESIDENCE					10/28/09	NONE	4 OF 17
DESCRIPTION					DATE	LAST WIRE NO.	DRAWN BY
SYSTEM BLOCK DIAGRAM					9/23/08	88	