


NOTE:
ALL HEIGHT DIMENSIONS REFERENCED TO UNFINISHED FLOOR

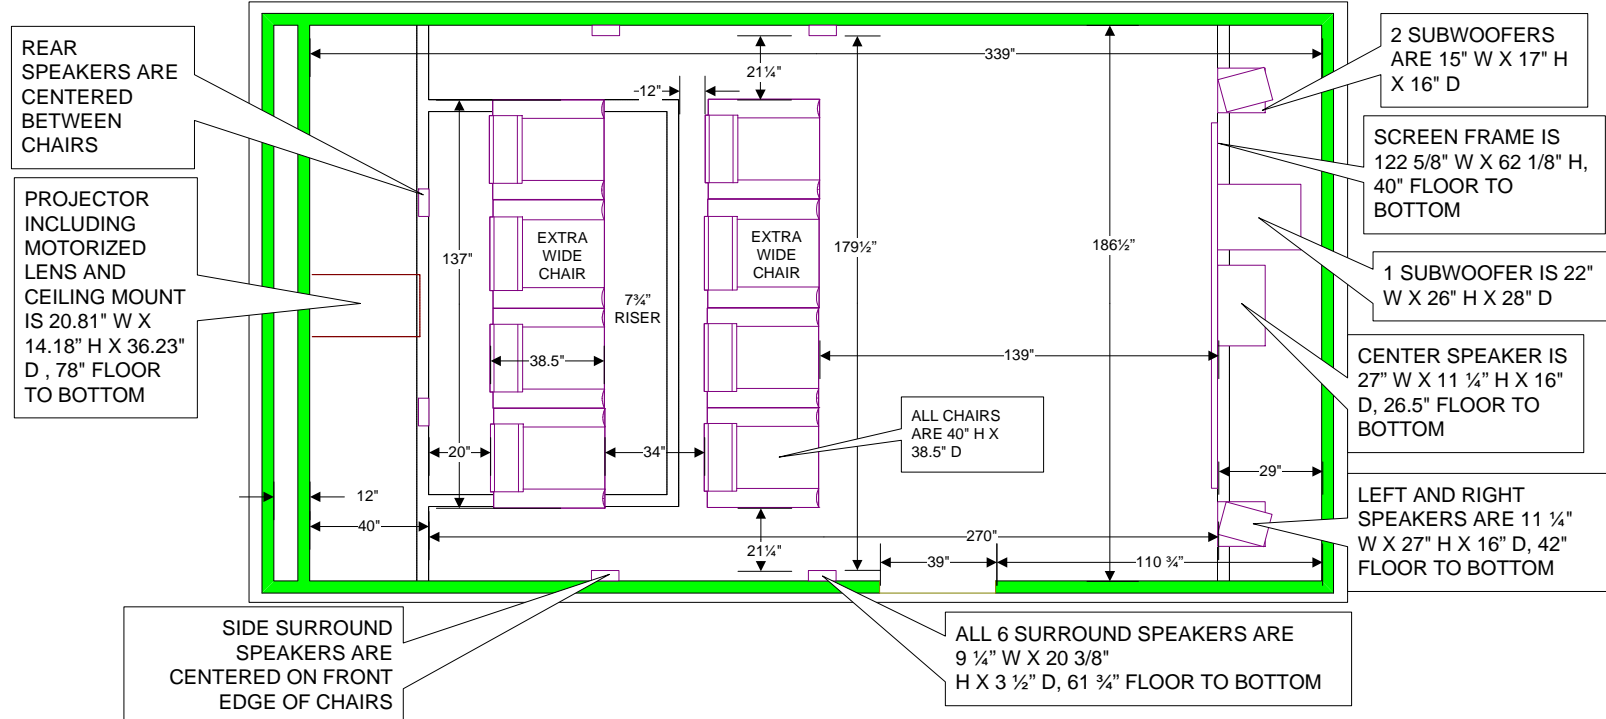

TITLE	REV.	REVISION DESCRIPTION	DATE	BY	REVISED	SCALE	PAGE
CEDIA FUTURE TECHNOLOGY PAVILION					9/26/2011	NONE	47 OF 47
DESCRIPTION					DATE	NEXT WIRE NO.	DRAWN BY
THEATER LAYOUT					6/9/2011		DT